


GROUND FLOOR

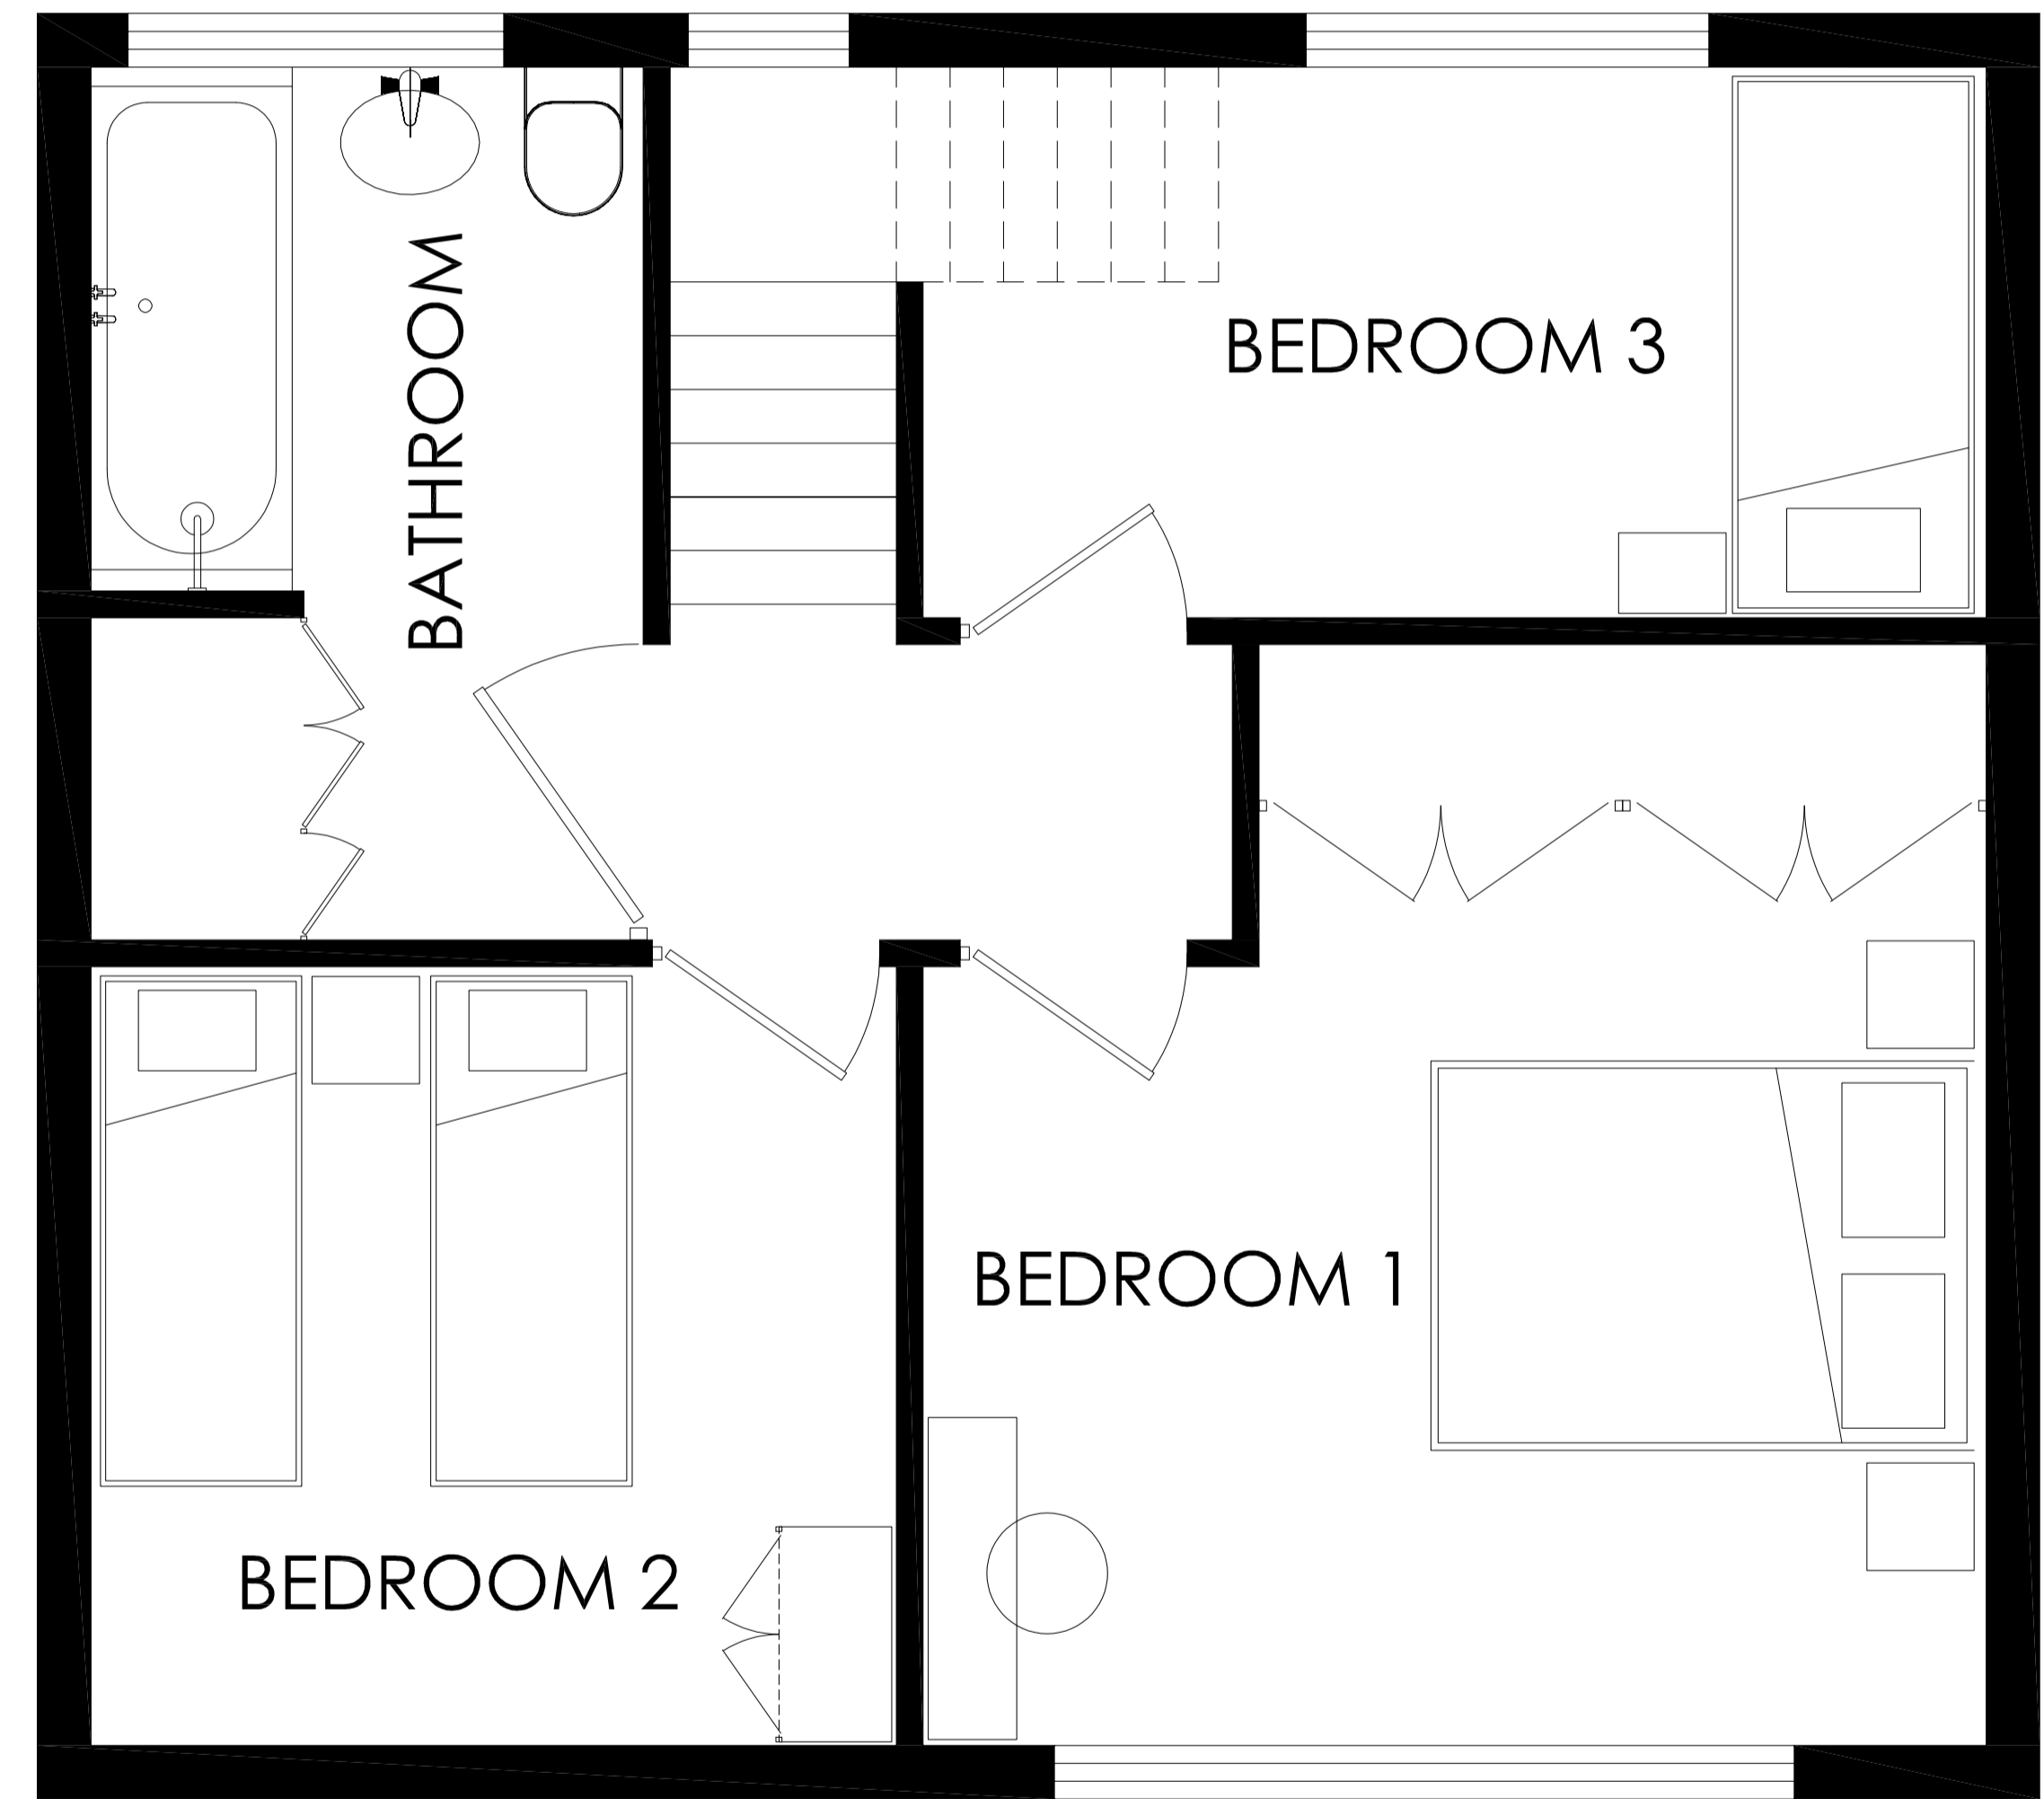

FIRST FLOOR

NUMBER SIX - LAYOUT PLAN